


6/28/2012 11:51 AM

D:\9096 nrwa dedham\civil\cda\9096base-11.dwg

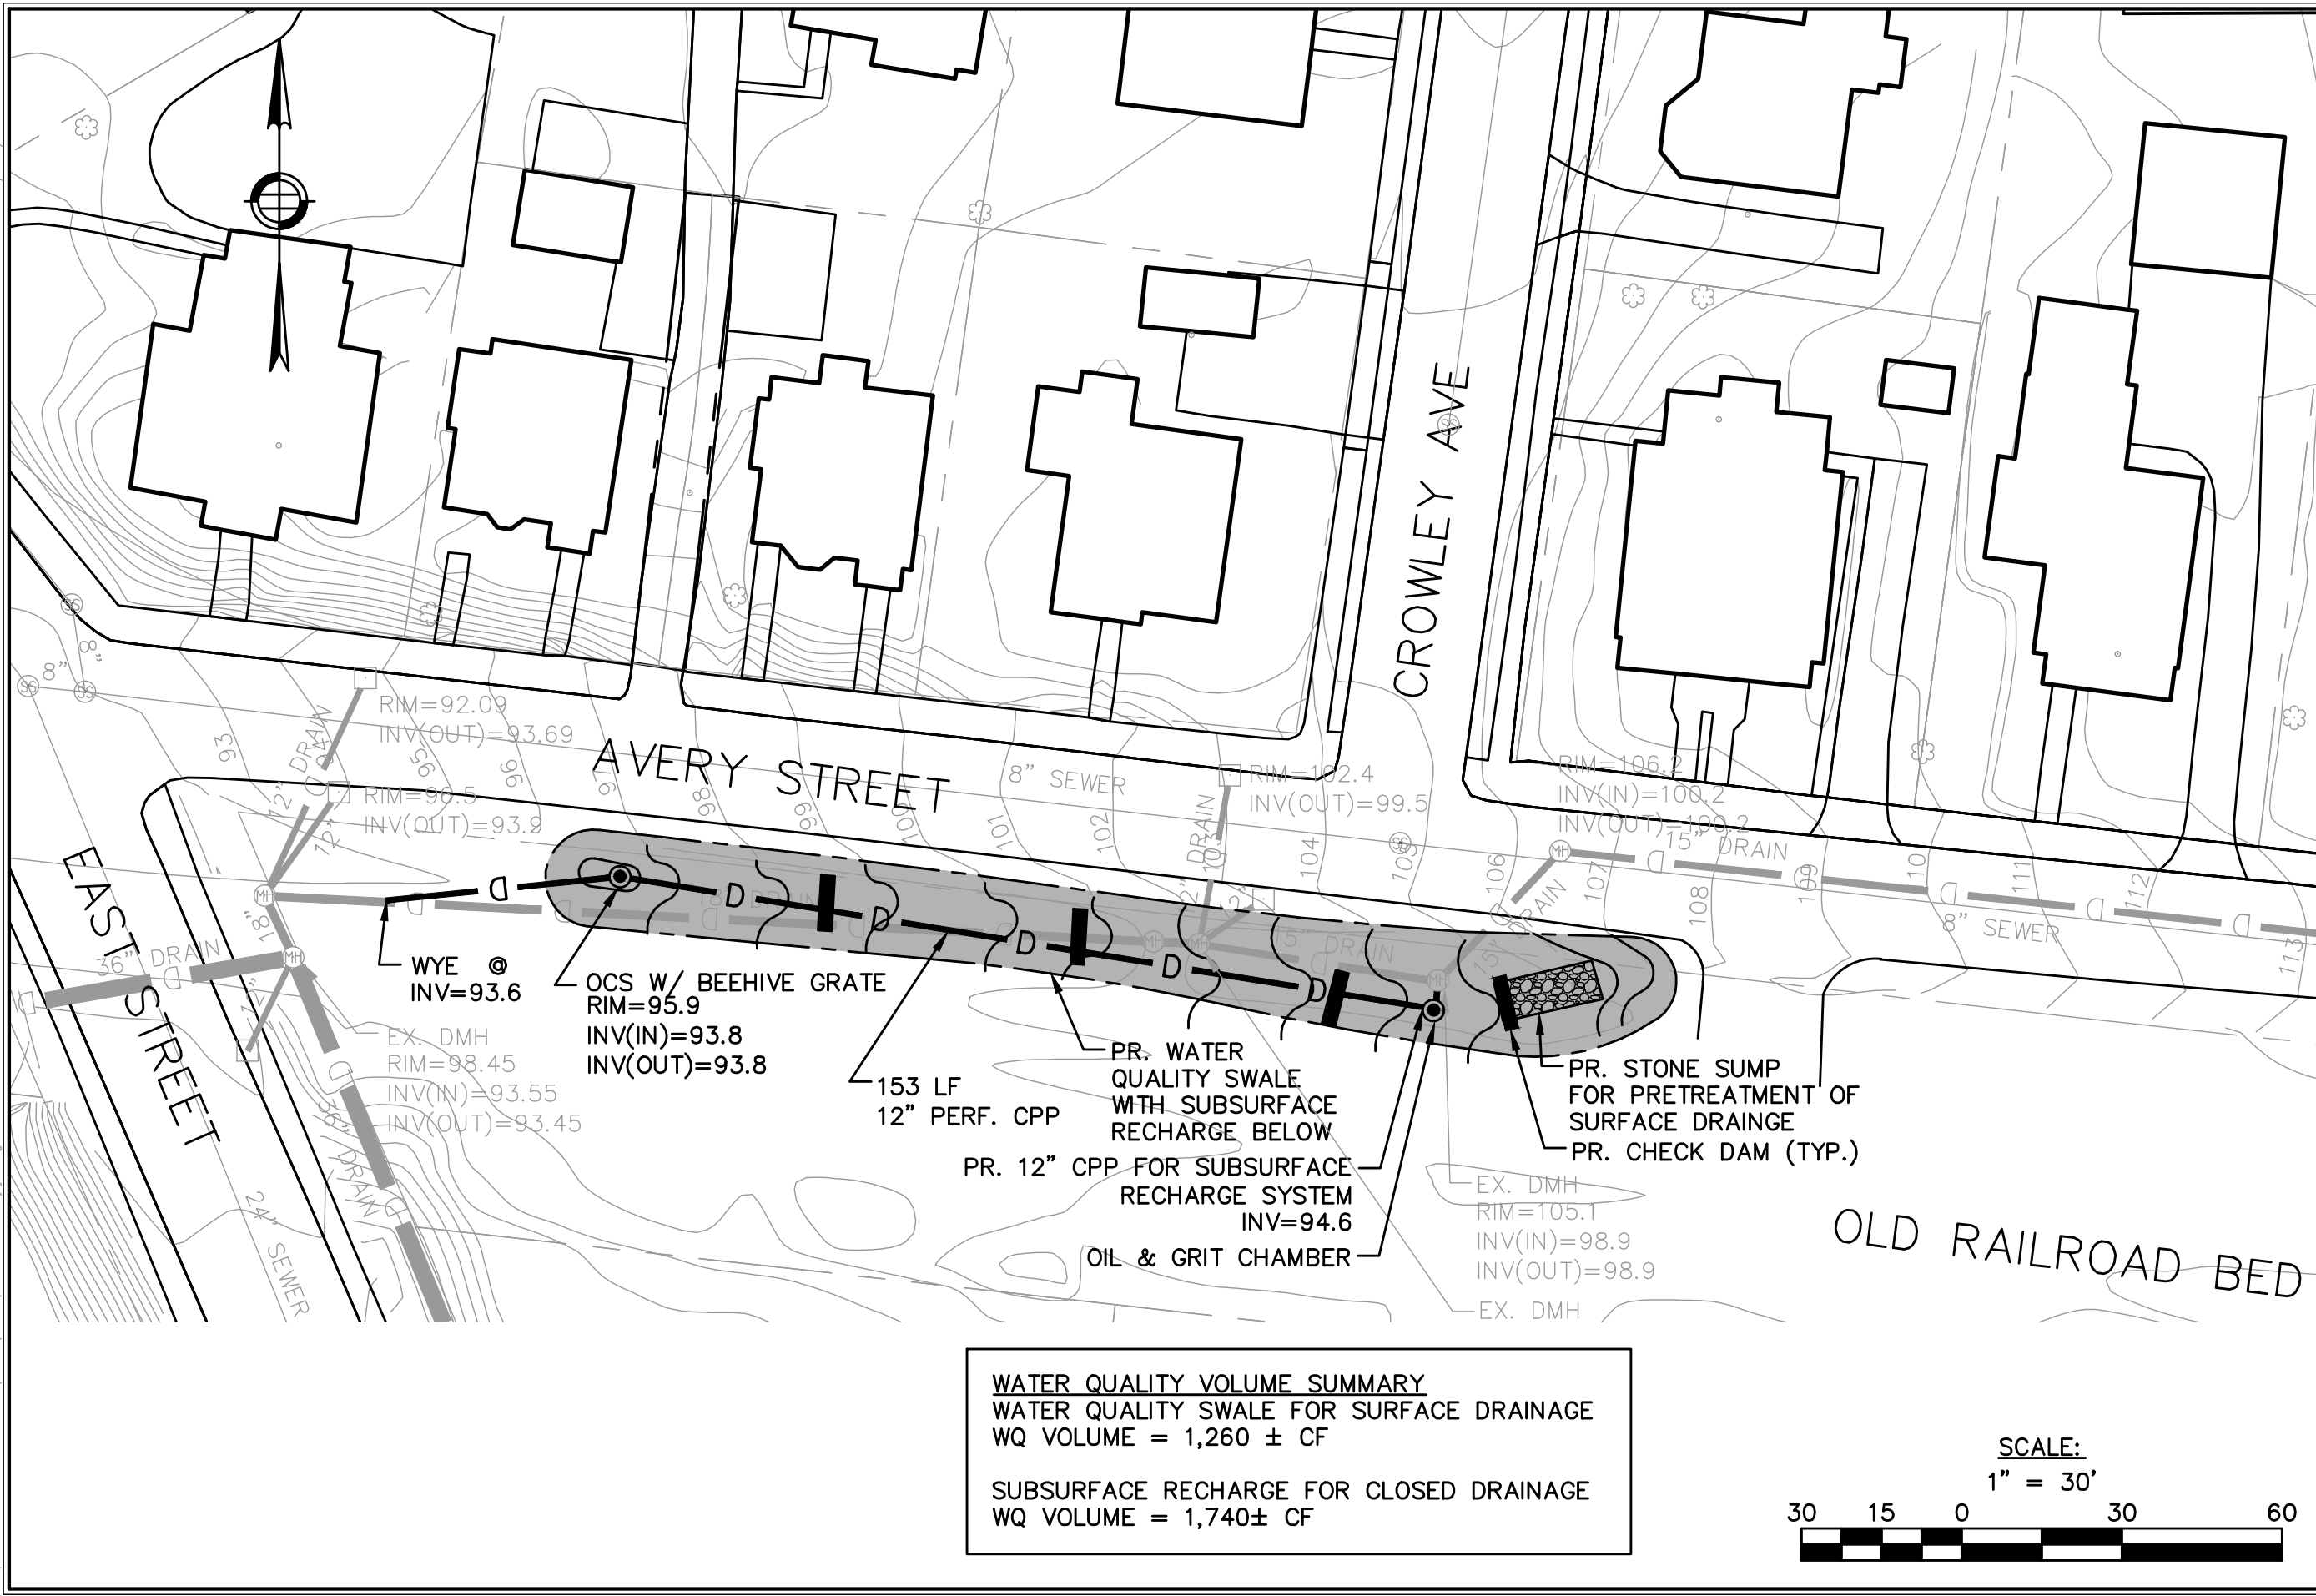

Nitsch Engineering

www.nitscheng.com
 186 Lincoln Street, Suite 200
 Boston, MA 02111-2403
 T: (617) 338-0063
 F: (617) 338-6472

- Civil Engineering
- Land Surveying
- Transportation Engineering
- Sustainable Site Consulting
- Planning
- GIS

PREPARED FOR:

NEPONSET RIVER WATERSHED ASSOCIATION
 CANTON, MA

PROPOSED WATER QUALITY SWALE
 AVERY STREET
 DEDHAM, MA

PROJECT # 9096
 FILE: 9096CBA.DWG
 SCALE: 1"=30'
 DATE: 06/28/2012
 PROJECT MGR: NH
 SURVEYOR:
 DRAFTED BY: JLJ
 CHECKED BY: NH

C-2A