


6/28/2012 11:25 AM

D:\9096 nrwa dedham\civil\cad\9096base-11.dwg

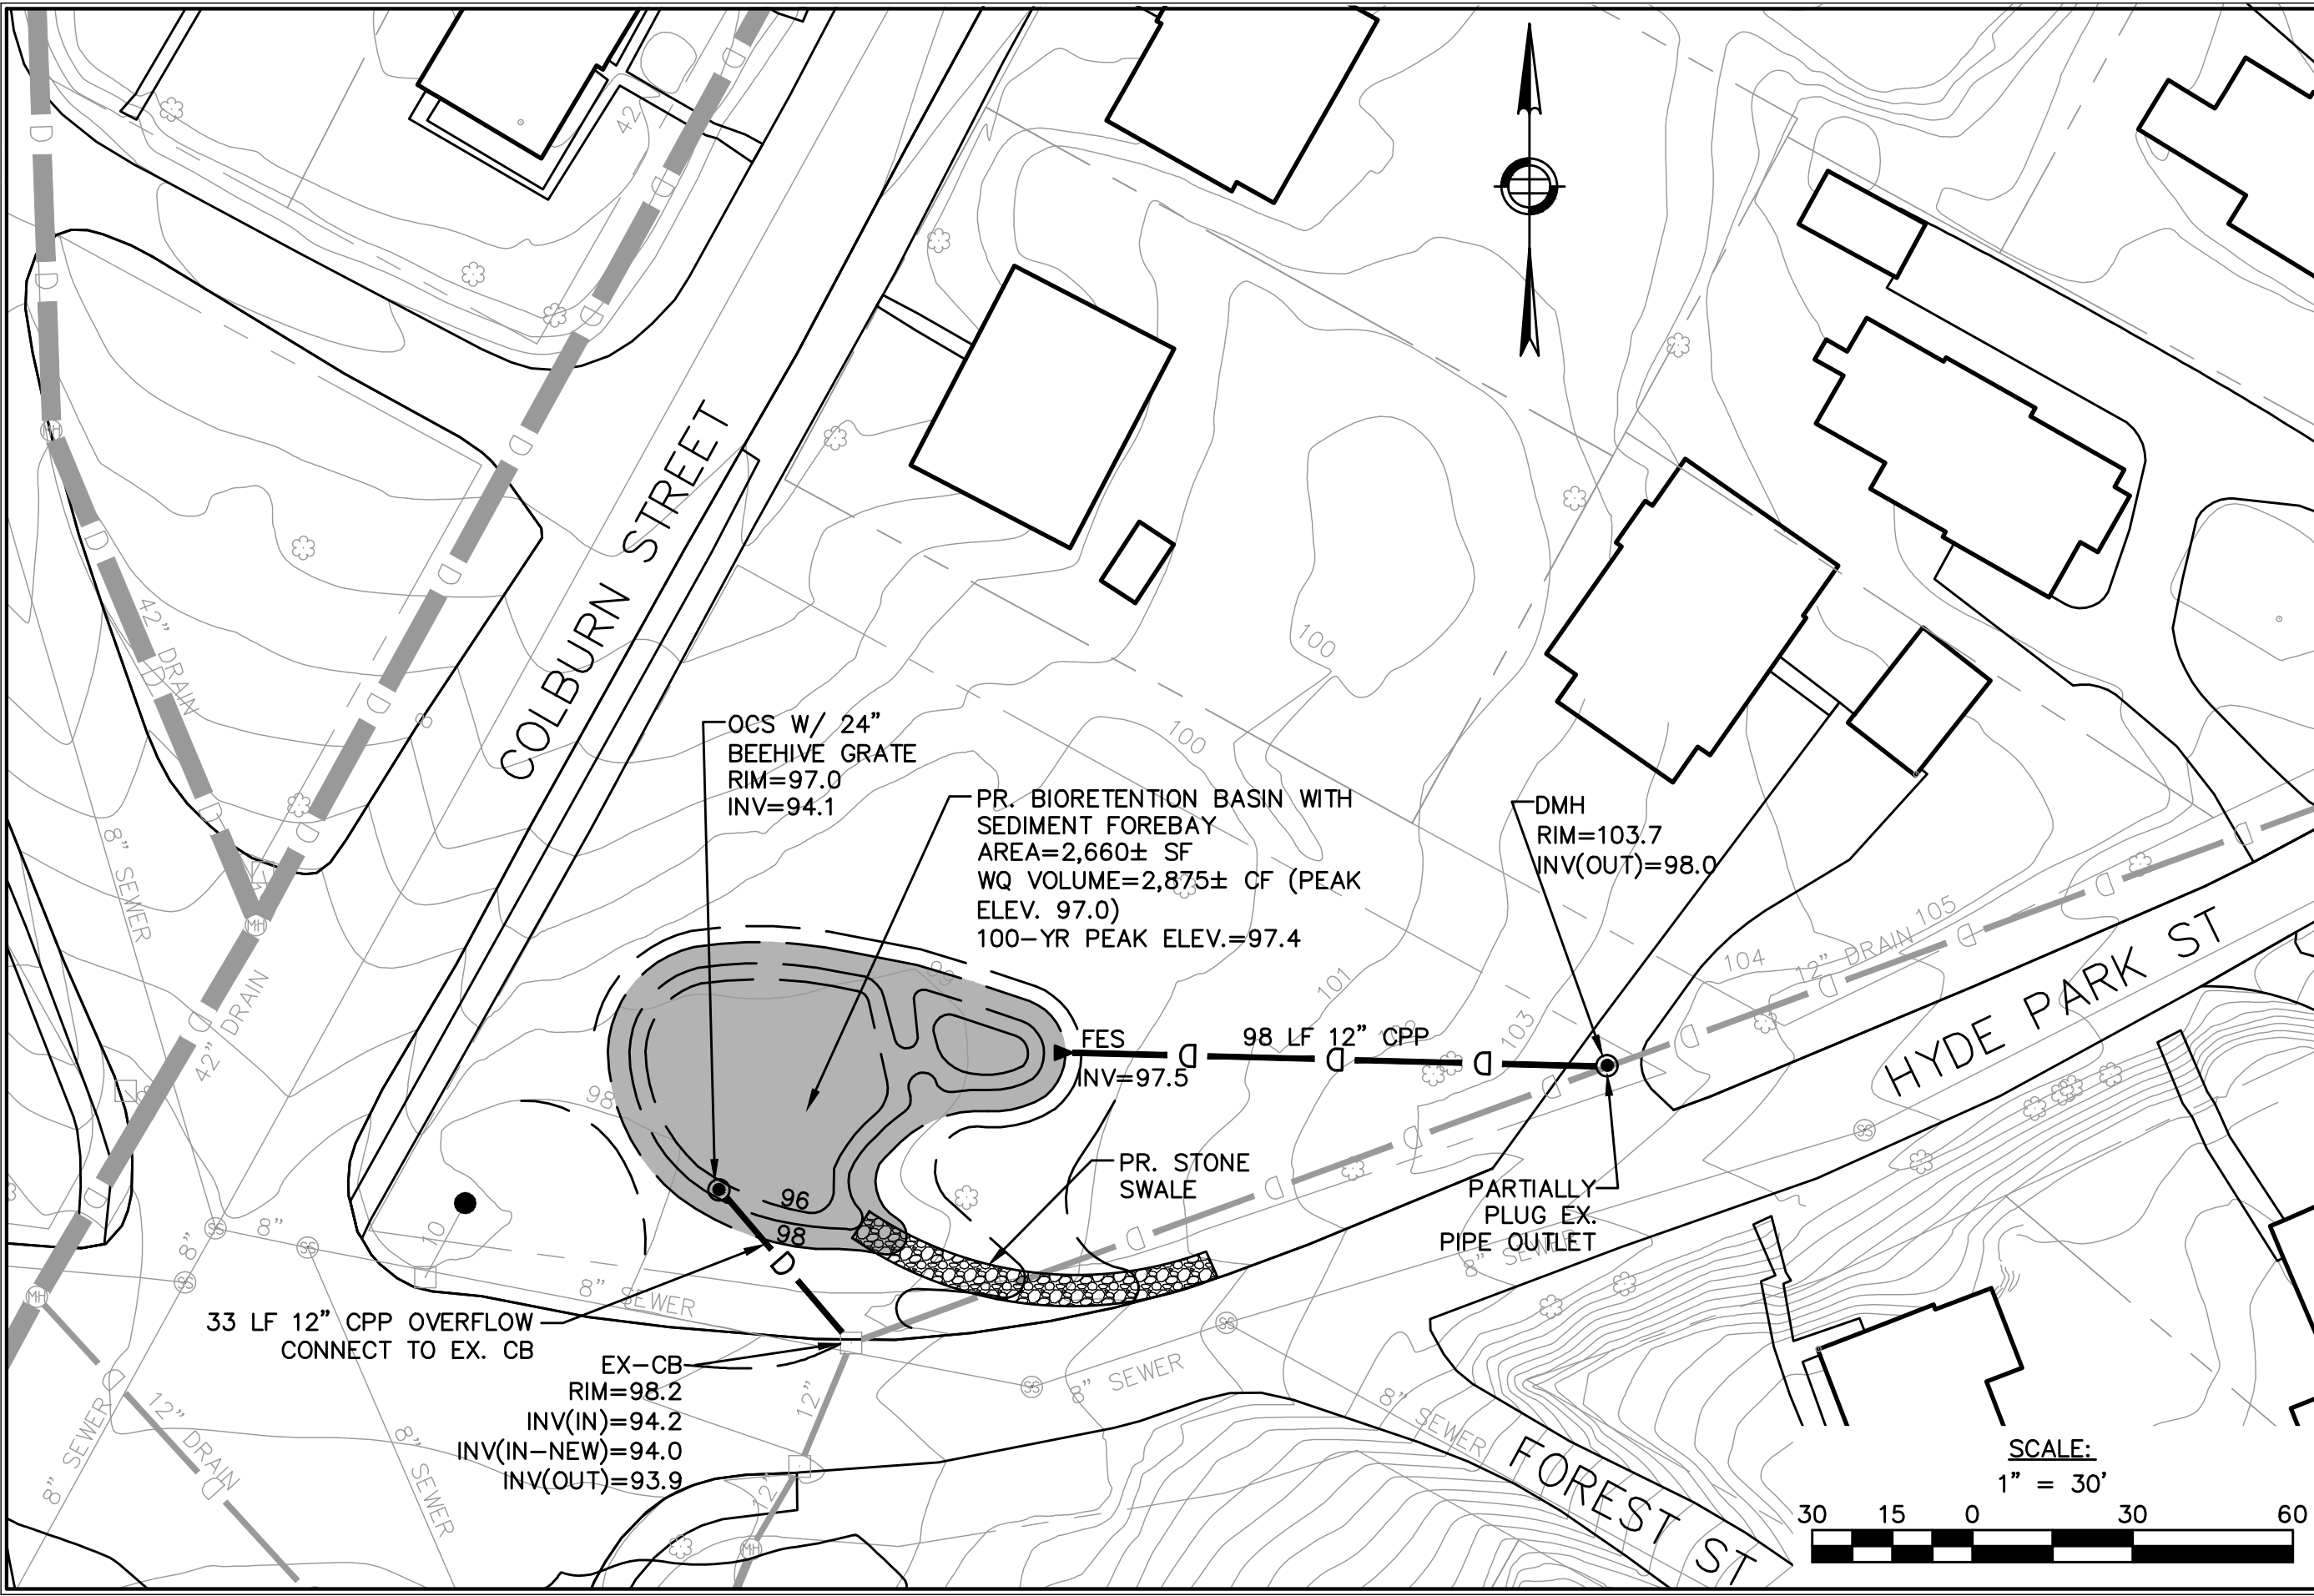

Nitsch Engineering


www.nitscheng.com
 186 Lincoln Street, Suite 200
 Boston, MA 02111-2403
 T: (617) 338-0063
 F: (617) 338-6472

- ▶ Civil Engineering
- ▶ Land Surveying
- ▶ Transportation Engineering
- ▶ Sustainable Site Consulting
- ▶ Planning
- ▶ GIS

PROPOSED BIORETENTION BASIN RETROFIT
 COLBURN STREET
 DEDHAM, MA

PREPARED FOR:
 NEPONSET RIVER WATERSHED ASSOCIATION
 CANTON, MA

| | |
|-------------|-------------|
| PROJECT # | 9096 |
| FILE | 9096CBA.DWG |
| SCALE | 1"=30' |
| DATE | 06/28/2012 |
| PROJECT MGR | NH |
| SURVEYOR | |
| DRAFTED BY | JLJ |
| CHECKED BY | NH |

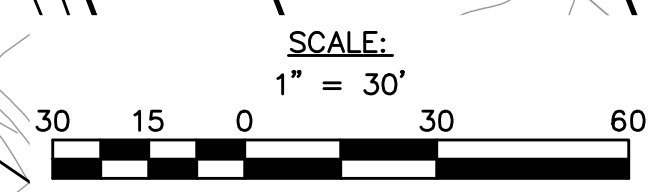

C-1A