
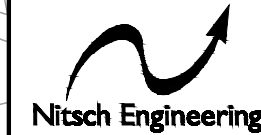


6/28/2012 11:26 AM

D:\9096 nrwa dedham\civil\cadd\9096base-11.dwg

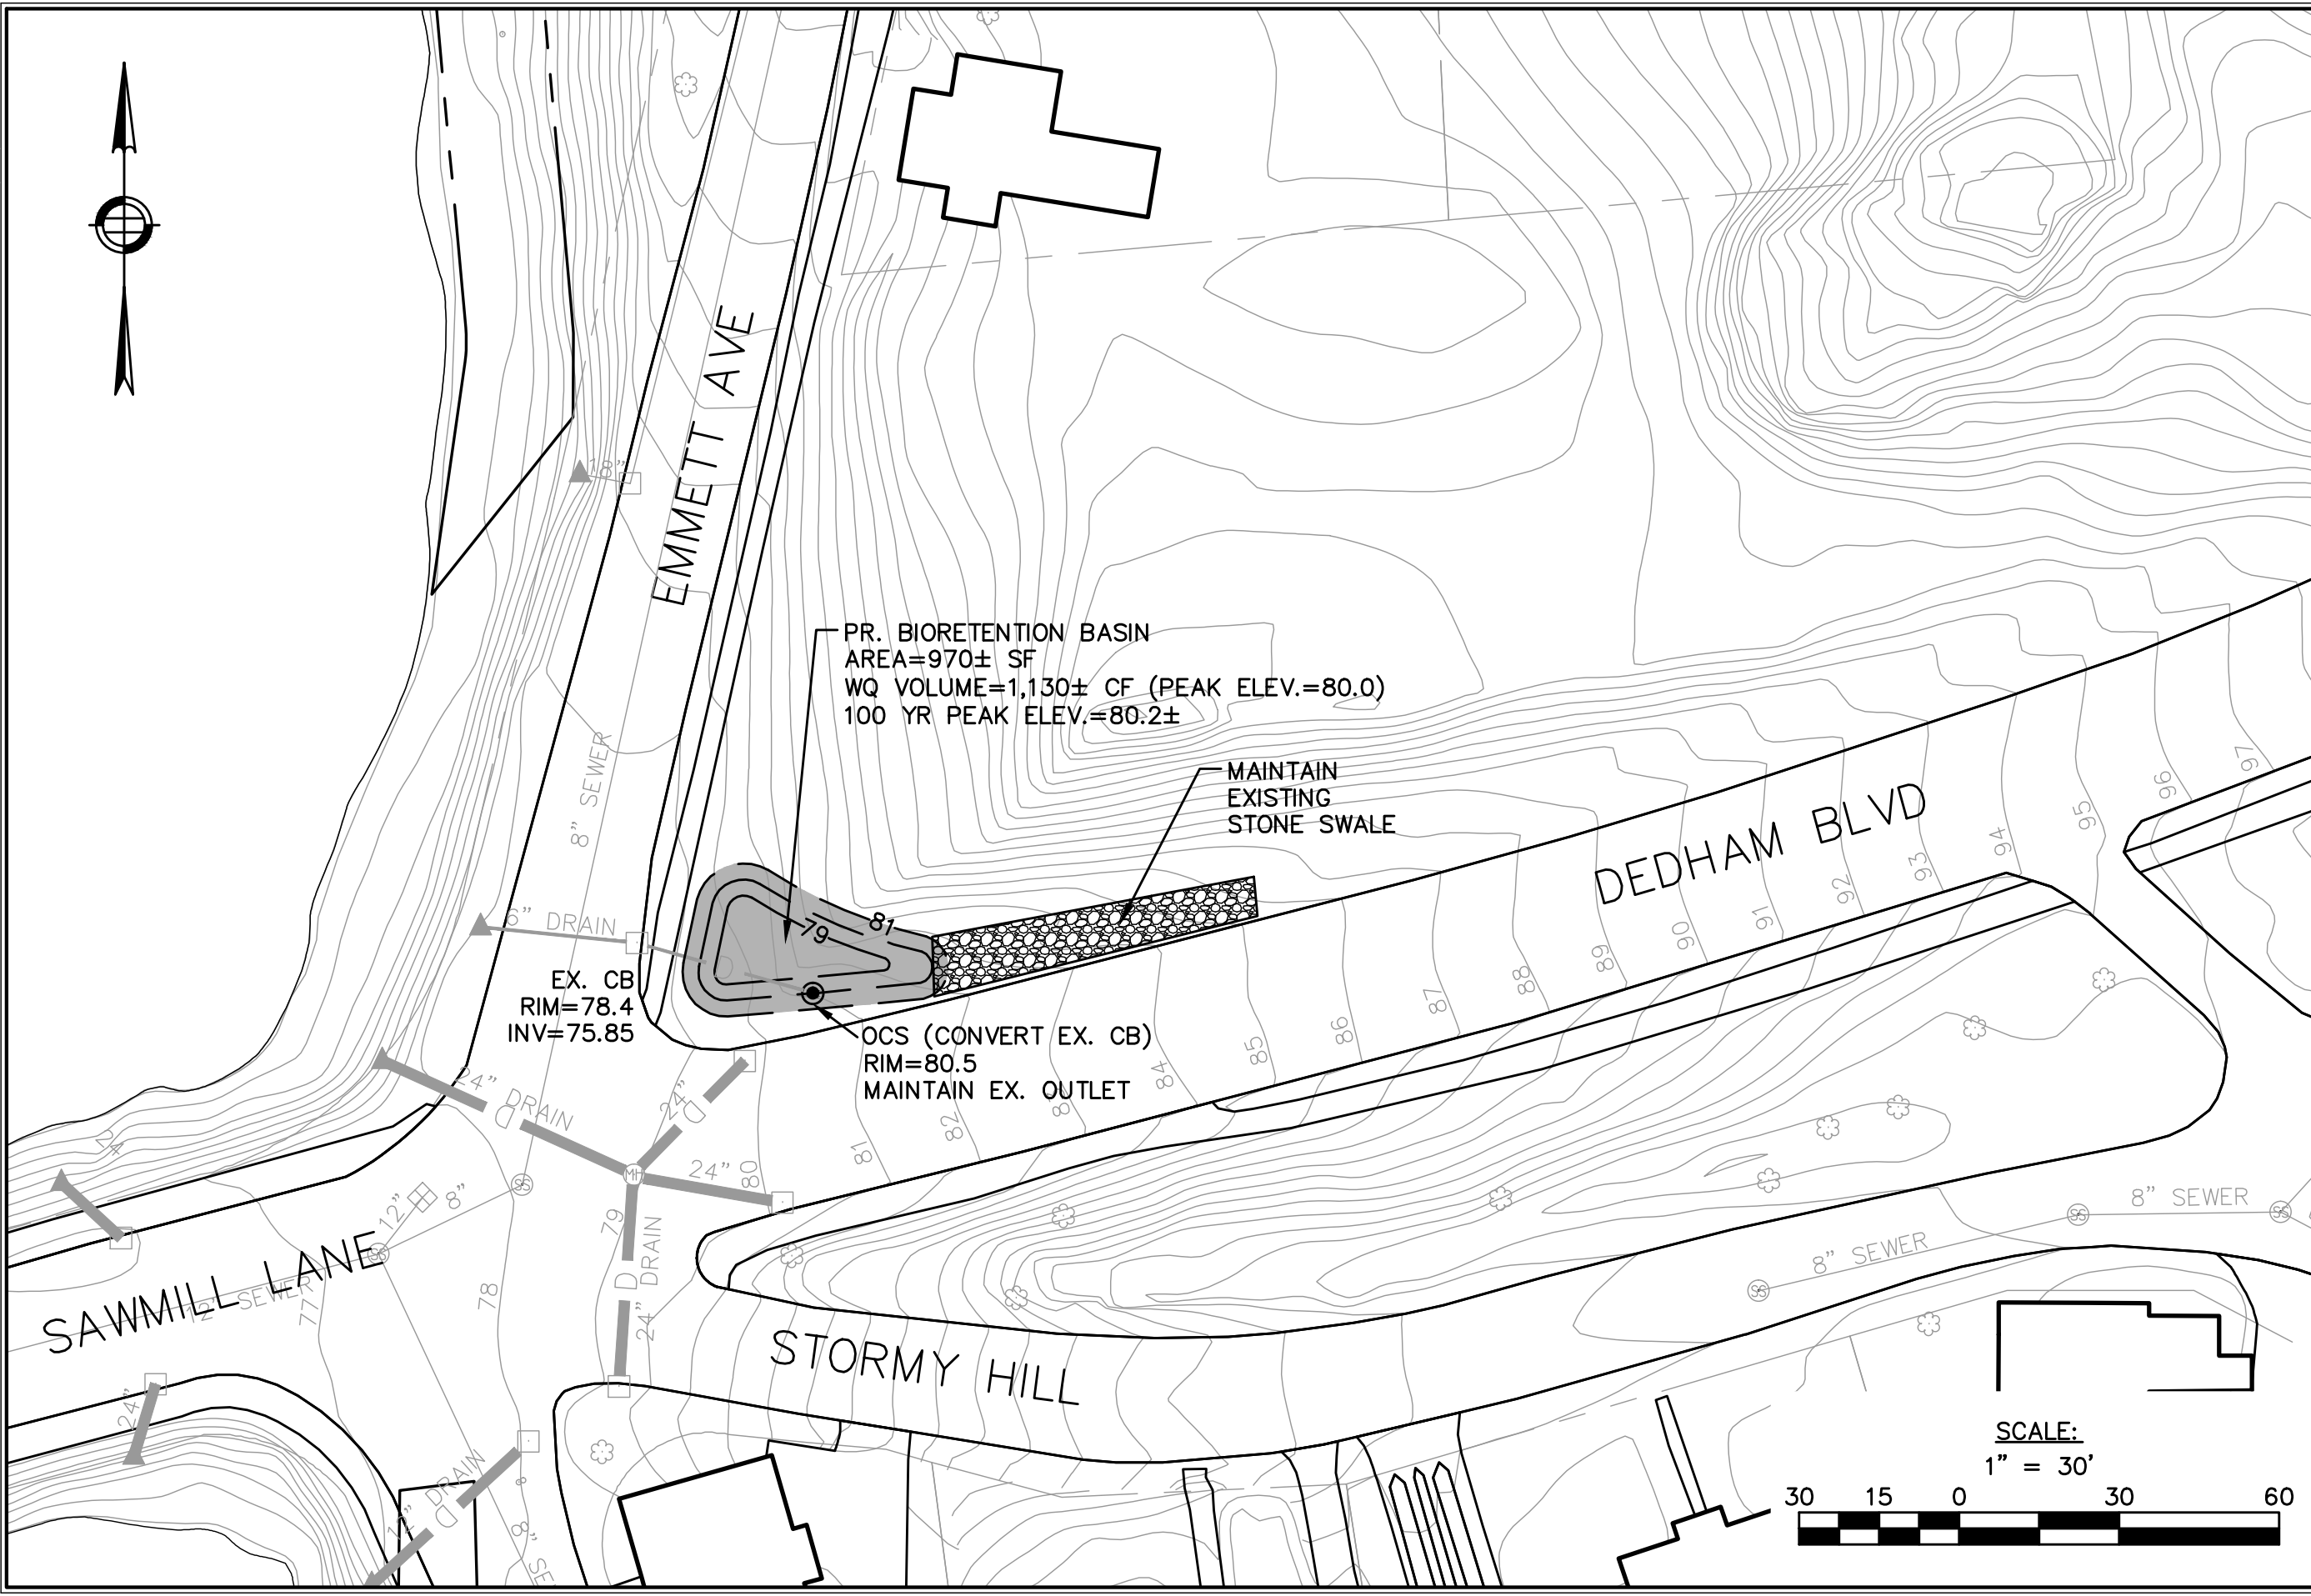

www.nitscheng.com
 186 Lincoln Street, Suite 200
 Boston, MA 02111-2403
 T: (617) 338-0063
 F: (617) 338-6472

- ▶ Civil Engineering
- ▶ Land Surveying
- ▶ Transportation Engineering
- ▶ Sustainable Site Consulting
- ▶ Planning
- ▶ GIS

PROPOSED STORMWATER RETROFIT
 SAWMILL LANE/DEDHAM BLVD
 DEDHAM, MA

PREPARED FOR:
 NEPONSET RIVER WATERSHED ASSOCIATION
 CANTON, MA

PROJECT # 9096
 FILE: 9096CBA.DWG
 SCALE: 1"=30'
 DATE: 06/28/2012
 PROJECT MGR: NH
 SURVEYOR:
 DRAFTED BY: JLJ
 CHECKED BY: NH

C-3A

