


**SITE 1**

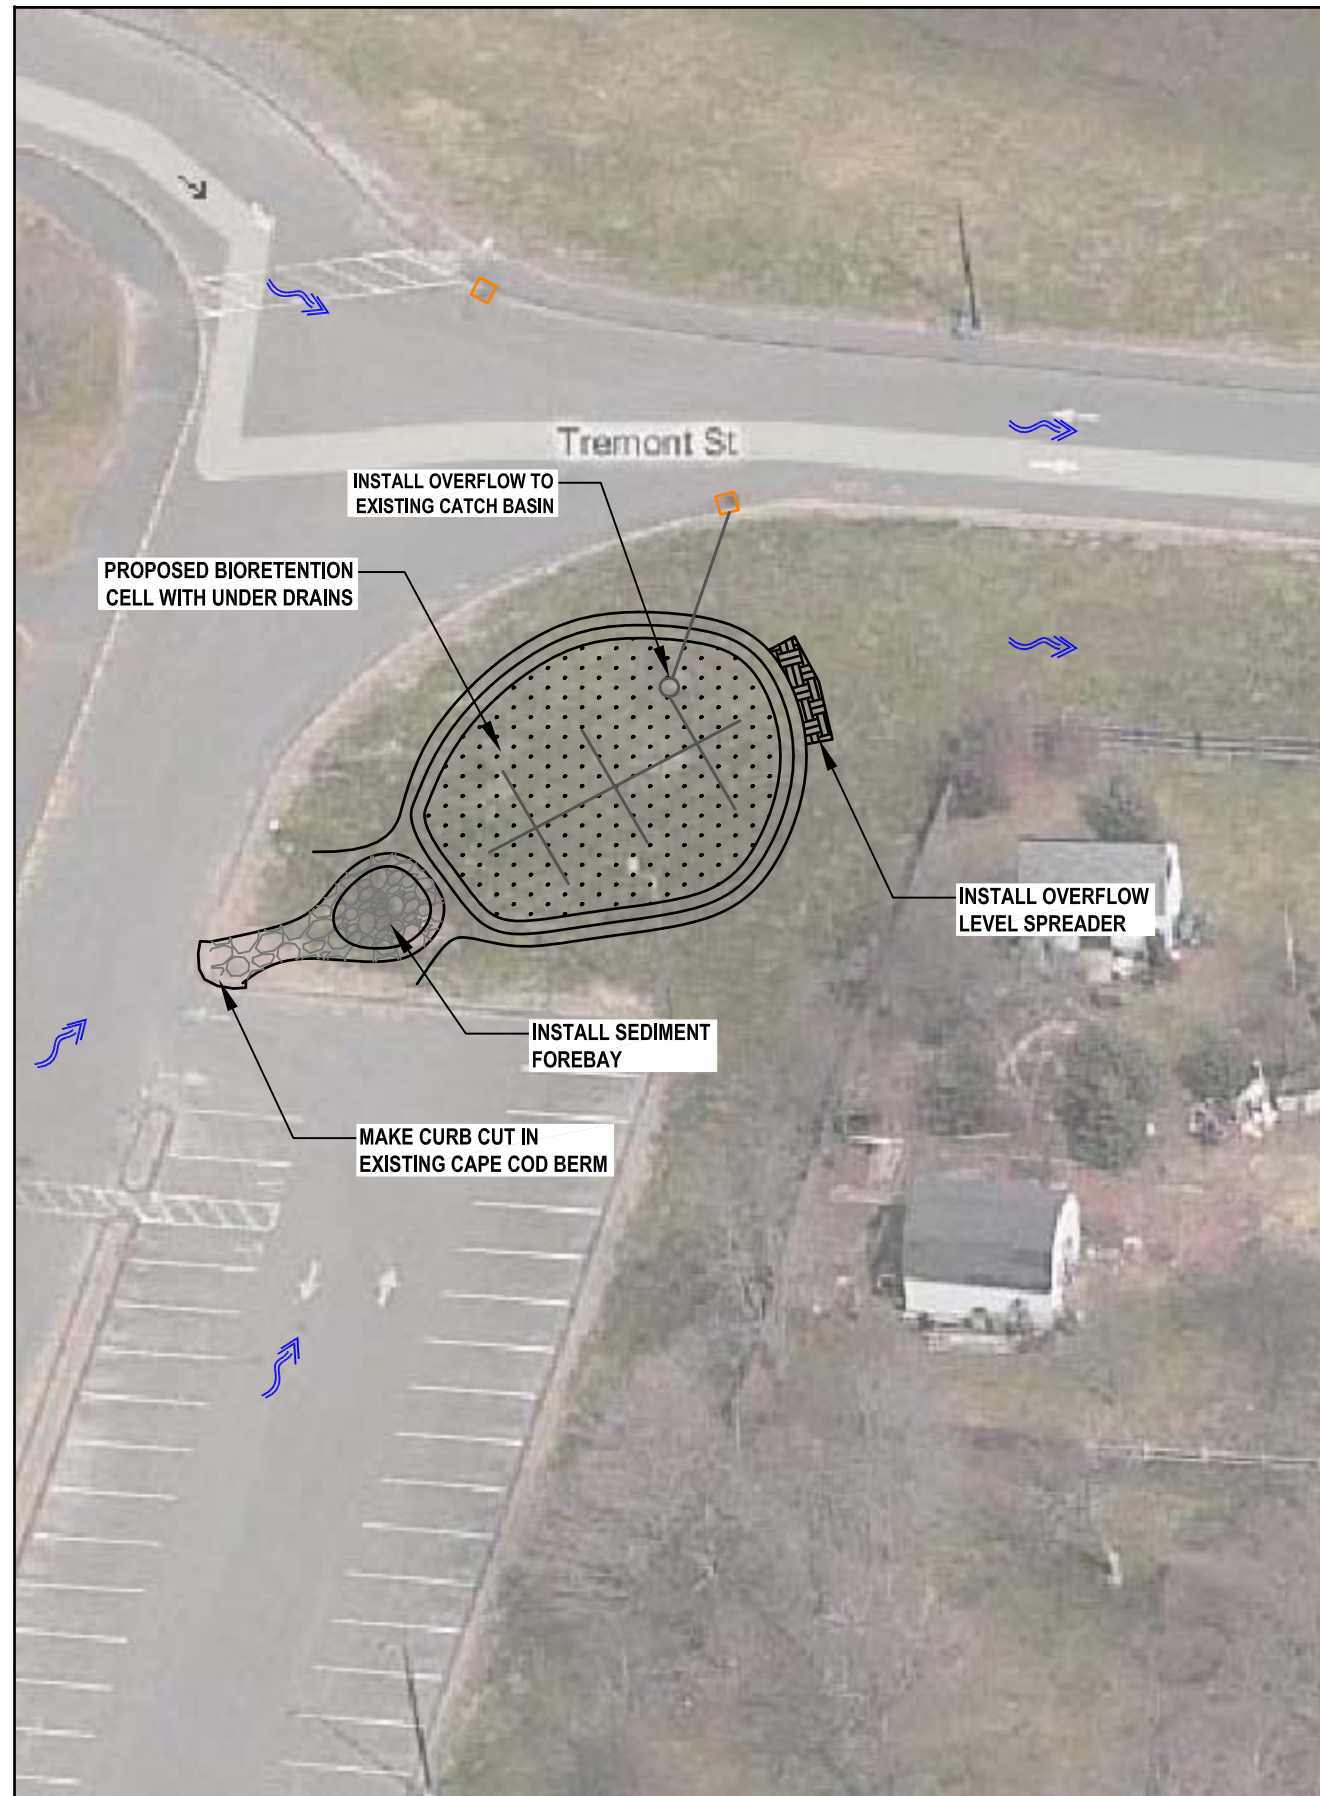

**SITE 2**

General Notes

- EXISTING DRAIN SYSTEM
- PROPOSED DRAIN SYSTEM
- ▨ PROPOSED BMP
- ▨ PROPOSED RIPRAP STONE
- ▨ PROPOSED REGRADE AREA
- ↔ EXISTING FLOW DIRECTION

Note: BMP contour lines at 1-foot interval  
NOT FOR CONSTRUCTION

No.	Revision/Issue	Date

COMPREHENSIVE ENVIRONMENTAL INCORPORATED

225 CEDAR HILL ST.  
MARLBORO, MA 01752  
21 DEPOT ST.  
MERRIMACK, NH 03054

STOUGHTON  
CONCEPTUAL BMP  
GIBBONS SCHOOL

Project No. 265-1	Sheet
Date:	C-3
DRAWING BY: SS	
CHECKED BY: DN	
NOT TO SCALE	